




South Elevation
Scale: 1/8" = 1' - 0"

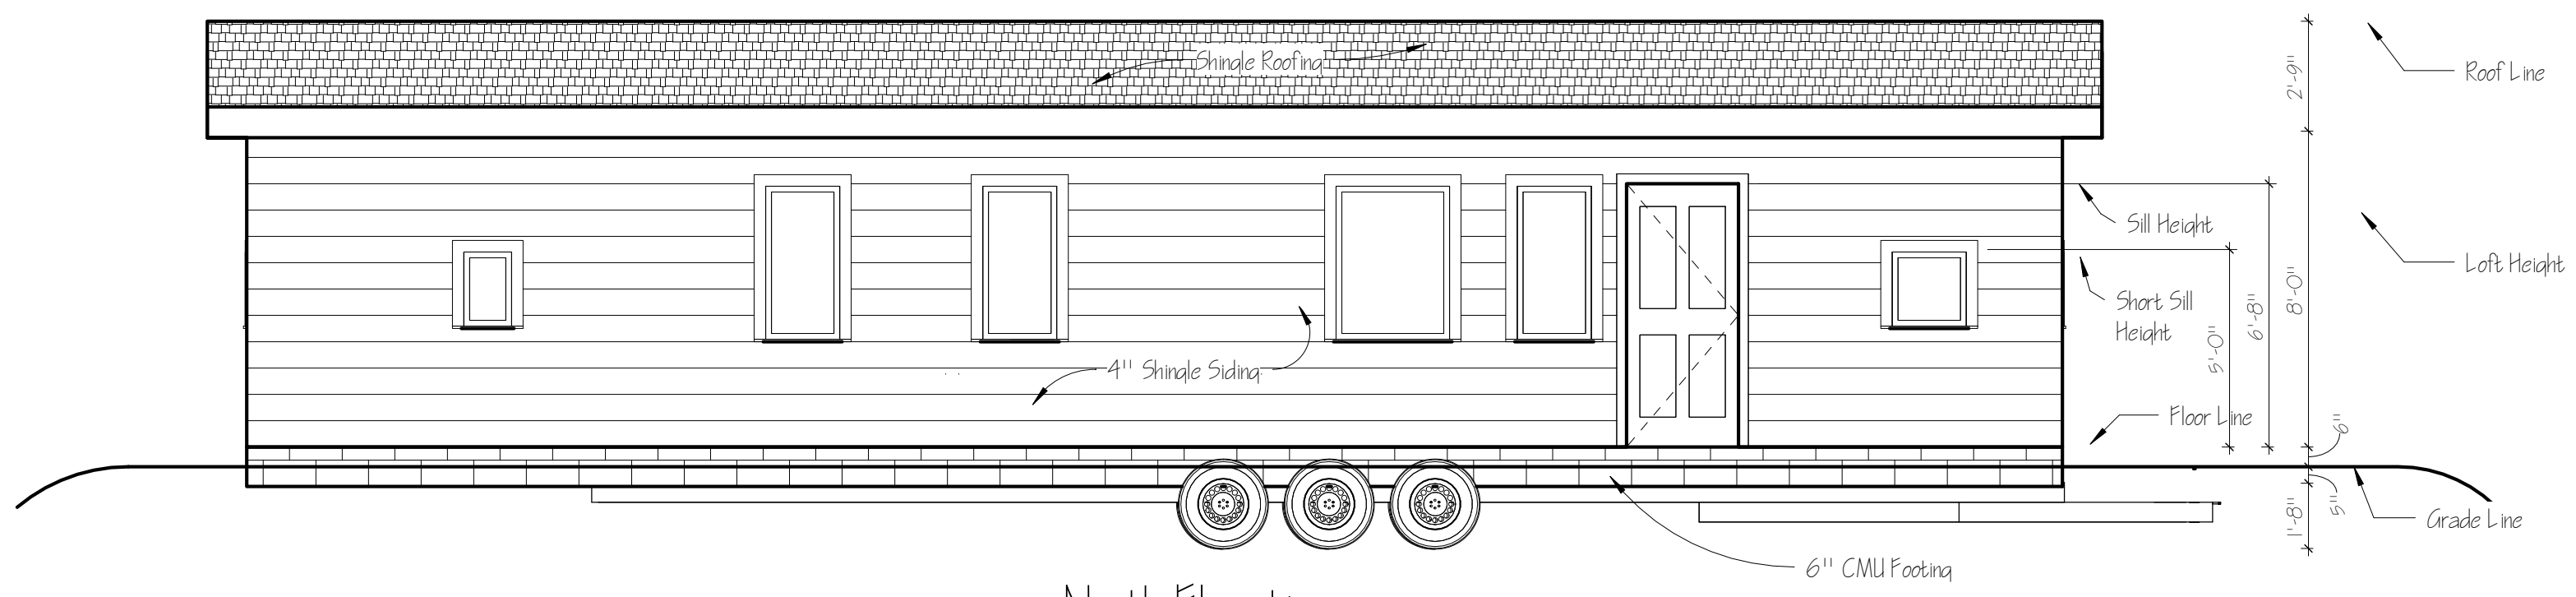

North Elevation
Scale: 1/8" = 1' - 0"

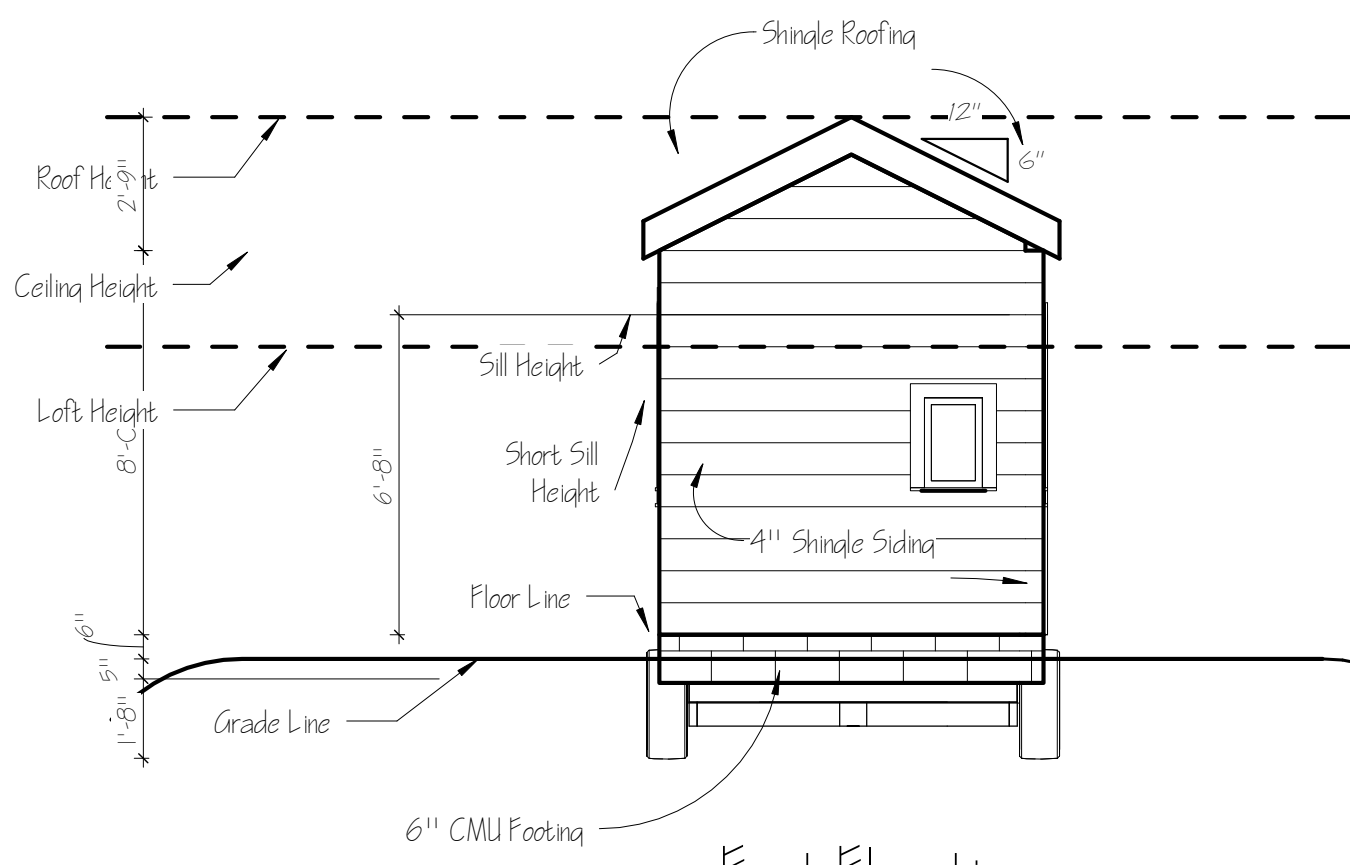

East Elevation
Scale: 1/8" = 1' - 0"

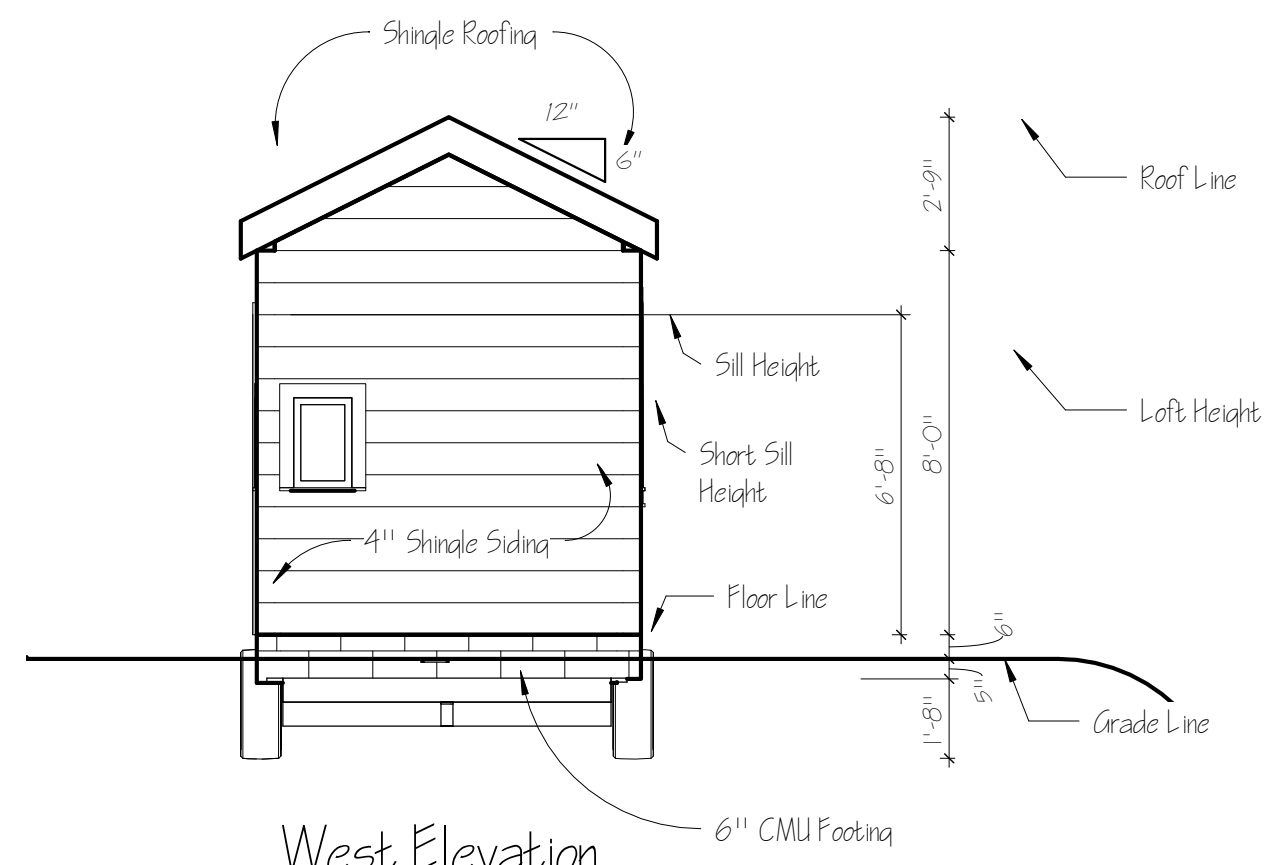

West Elevation
Scale: 1/8" = 1' - 0"



www.autodesk.com/revit

Consultant
Address
Address
Phone
Fax
e-mail

Consultant
Address
Address
Phone
Fax
e-mail

Consultant
Address
Address
Phone
Fax
e-mail

Consultant
Address
Address
Phone
Fax
e-mail

Consultant
Address
Address
Phone
Fax
e-mail


No.	Description	Date

1368
Tiny House
Unamanned


Project number	Project Number
Date	Issue Date
Drawn by	Author
Checked by	Checker

B-1

Scale 1/4" = 1'-0"

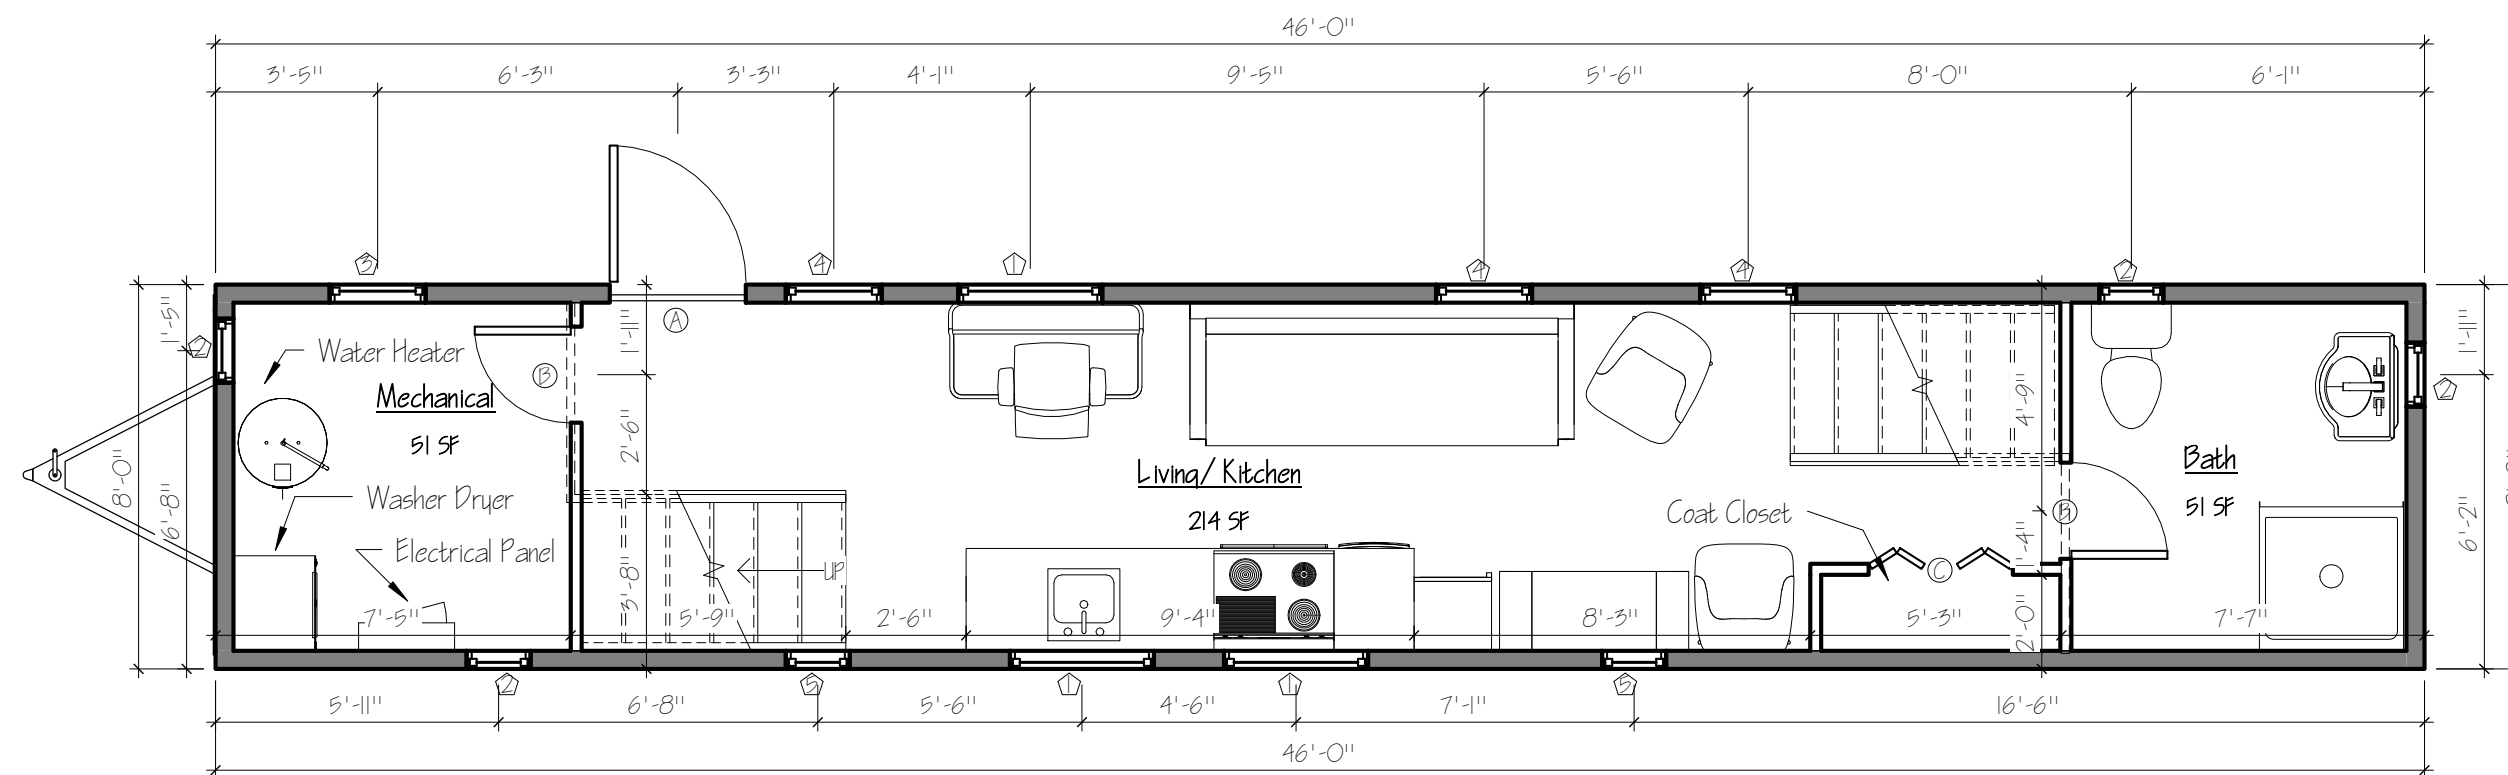

Entry Level Floor Plan
Scale: 1/8" = 1' - 0"

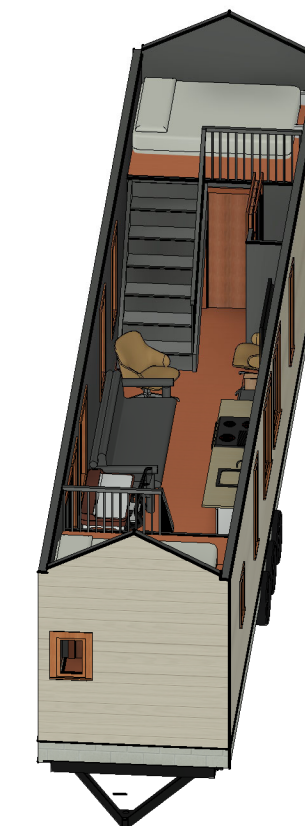

Consultant
Address
Address
Phone
Fax
e-mail

Consultant
Address
Address
Phone
Fax
e-mail

Consultant
Address
Address
Phone
Fax
e-mail

Consultant
Address
Address
Phone
Fax
e-mail

Consultant
Address
Address
Phone
Fax
e-mail

No.	Description	Date

1368
Tiny House
Unnamed

Project number	Project Number
Date	Issue Date
Drawn by	Author
Checked by	Checker

B-2

Scale	1/4" = 1'-0"
-------	--------------



www.autodesk.com/revit


Window Schedule						
Type Mark	Count	Family	Width	Height	Sill Height	Head Height
1	3	Casement with Trim	3'-0"	4'-0"		
2	4	Casement with Trim	1'-4"	2'-0"	3'-0"	5'-0"
3	1	Casement with Trim	2'-0"	2'-0"	3'-0"	5'-0"
4	3	Casement with Trim	2'-0"	4'-0"	2'-8"	6'-8"
5	2	Casement with Trim	1'-4"	4'-0"	2'-8"	6'-8"

Grand total: 13

Room Schedule			
Name	Area	Perimeter	Floor Finish
Mechanical	51 SF	28'-6 1/2"	Wood
Bath	51 SF	28'-5 1/2"	Wood
Living/Kitchen	214 SF	76'-1"	Wood
Closet	8 SF	13'-1 1/2"	

Door Schedule					
Mark	Count	Family	Width	Height	Head Height
A	1	Single-Panel 2	2'-10"	6'-8"	6'-8"
B	2	Single-Flush	2'-0"	5'-6"	5'-6"
C	1	Bifold-4 Panel	3'-0"	6'-8"	6'-8"

Grand total: 4

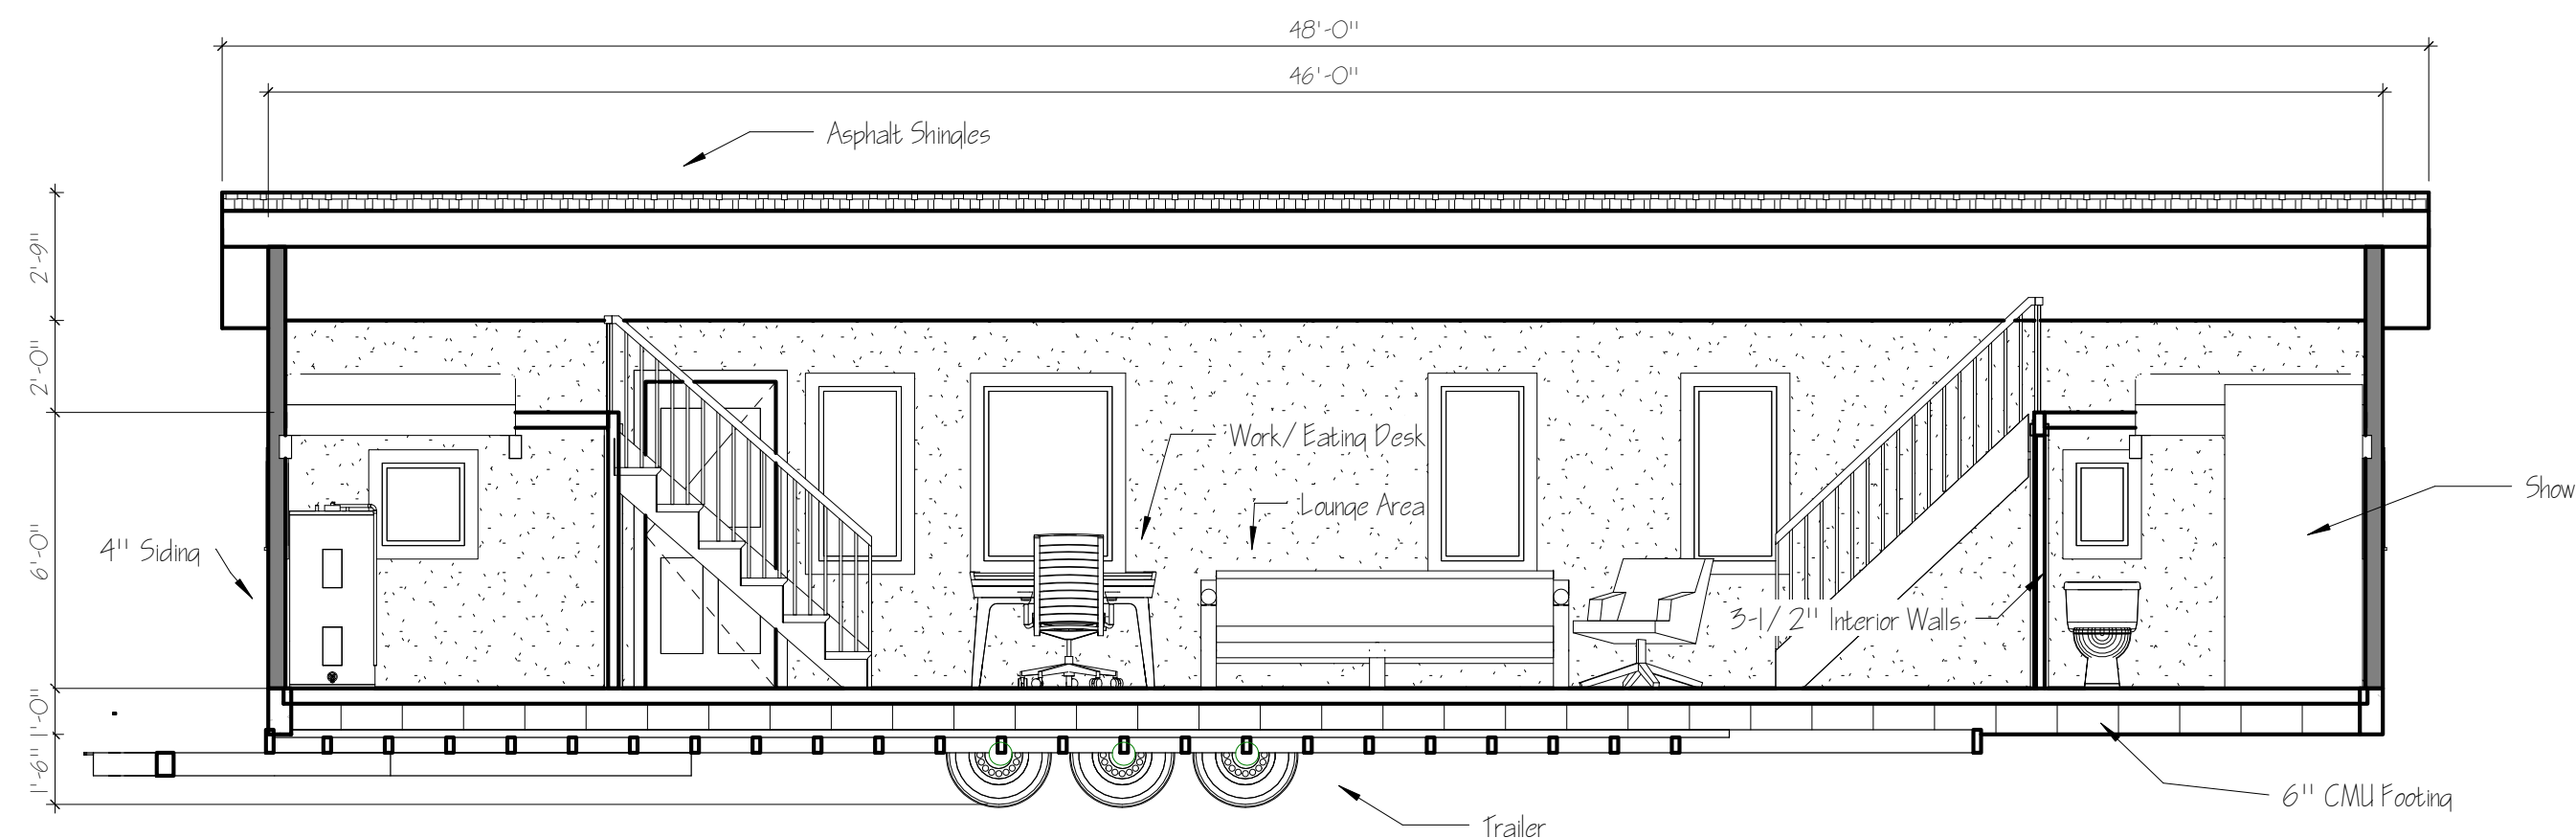

Consultant
Address
Address
Phone
Fax
e-mail

Consultant
Address
Address
Phone
Fax
e-mail

Consultant
Address
Address
Phone
Fax
e-mail

Consultant
Address
Address
Phone
Fax
e-mail

Consultant
Address
Address
Phone
Fax
e-mail

No.	Description	Date

1368
Tiny House


Project number Project Number
Date Issue Date
Drawn by Author
Checked by Checker

B-3



Scale 1/4" = 1'-0"



www.autodesk.com/revit

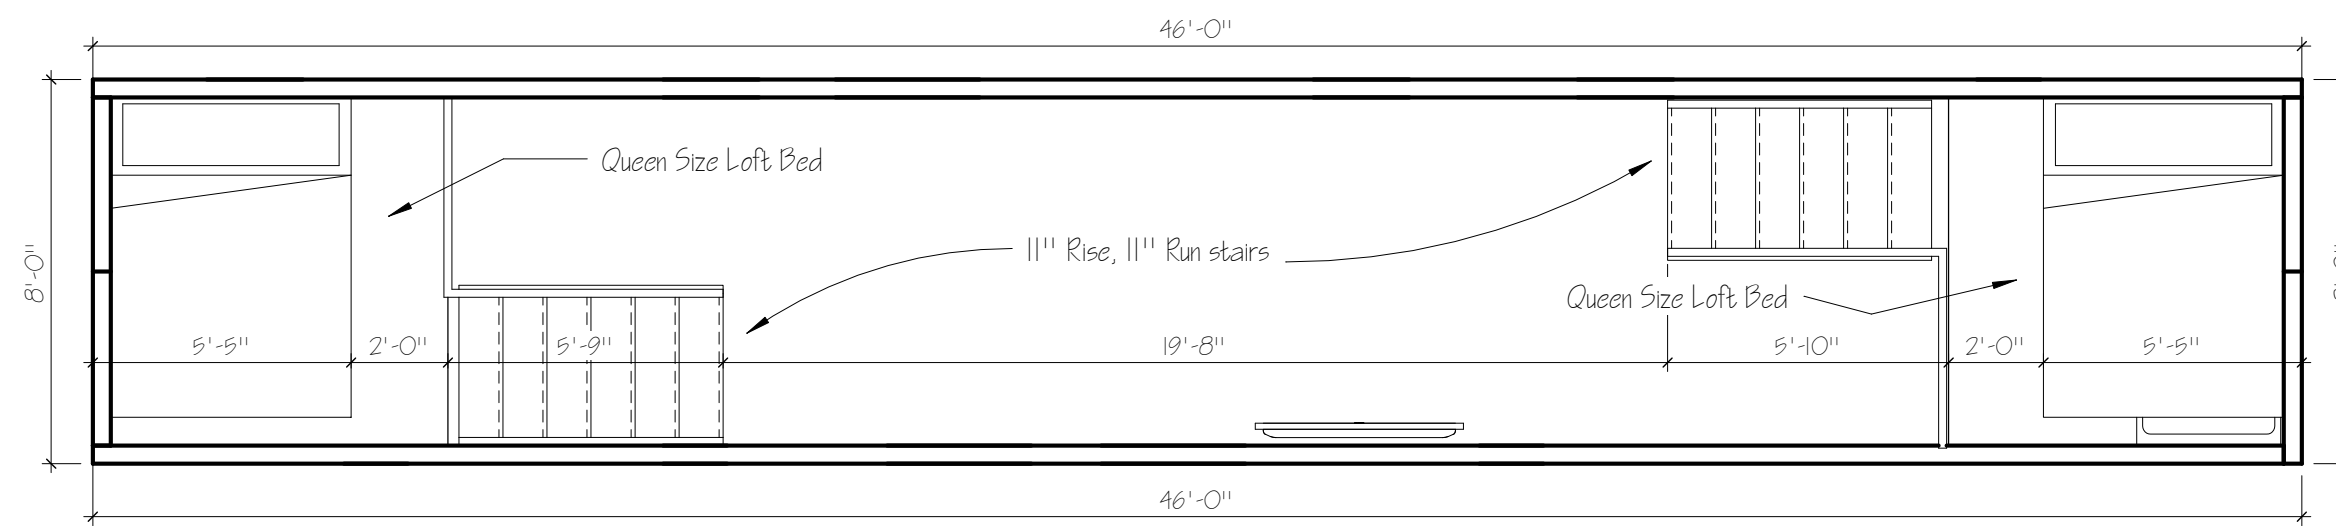

Loft Level Floor Plan
Scale: 1/8" = 1'-0"

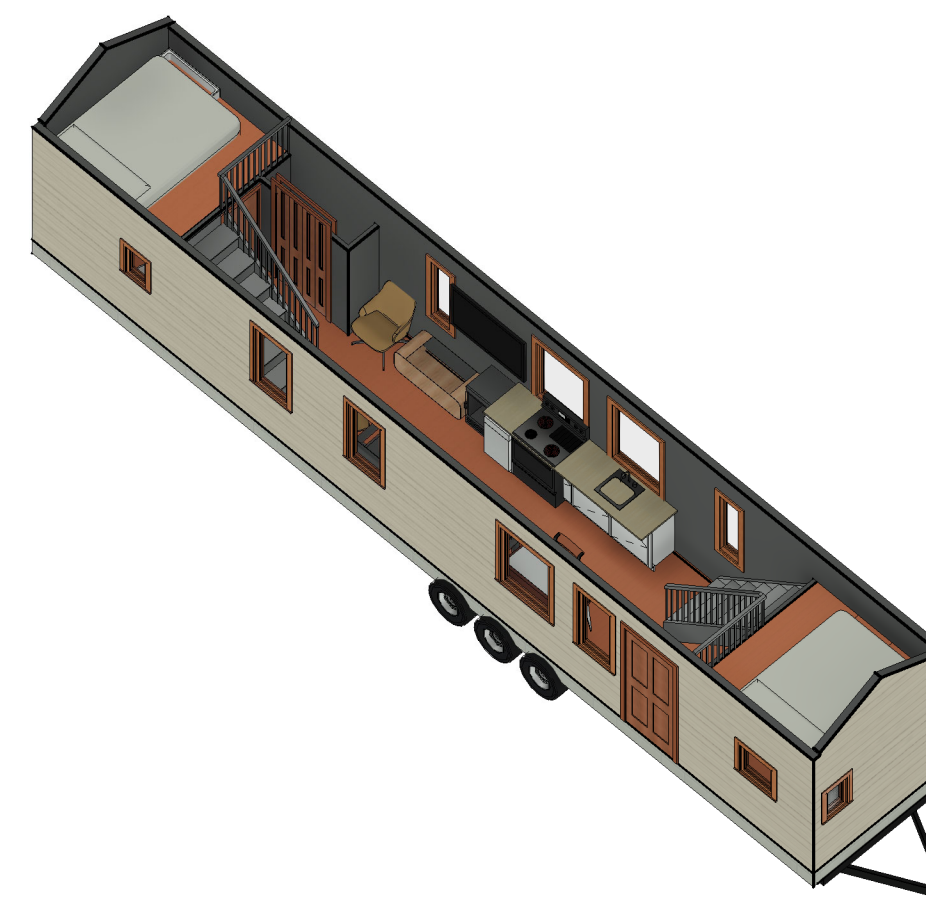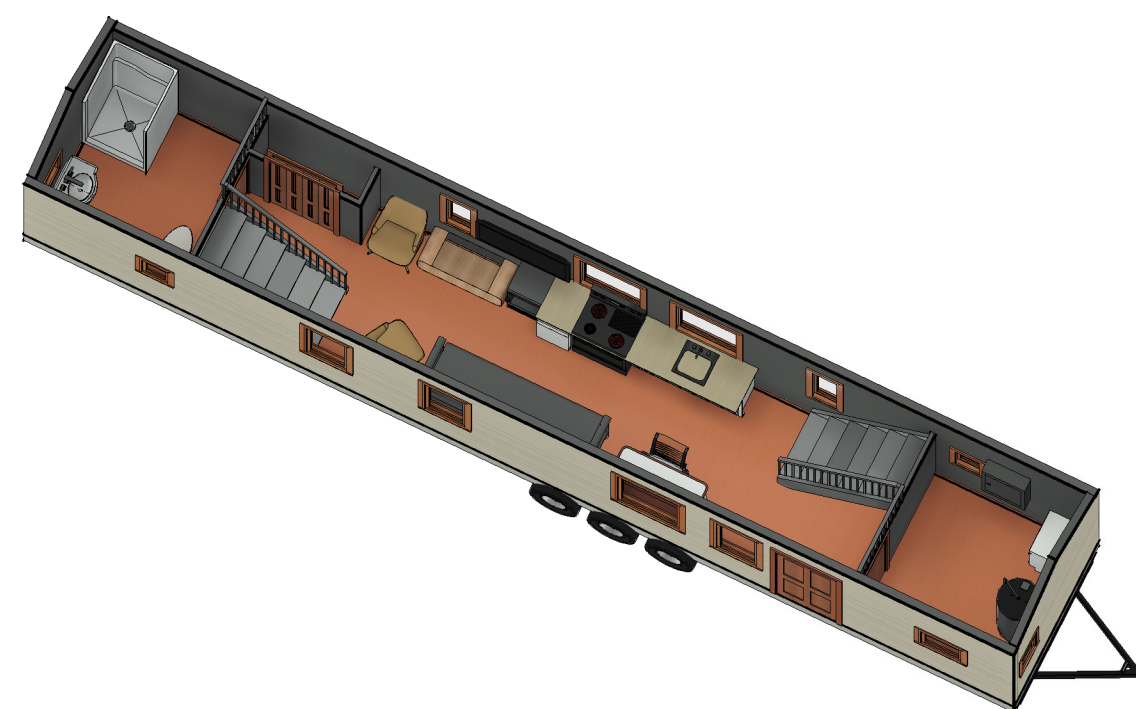

Consultant
Address
Address
Phone
Fax
e-mail

Consultant
Address
Address
Phone
Fax
e-mail

Consultant
Address
Address
Phone
Fax
e-mail

Consultant
Address
Address
Phone
Fax
e-mail

Consultant
Address
Address
Phone
Fax
e-mail

No.	Description	Date

1368
Tiny House
Unnamed

Project number	Project Number
Date	Issue Date
Drawn by	Author
Checked by	Checker

B-4

Scale	1/4" = 1'-0"
-------	--------------