




Floor Plan
Scale: 1/4" = 1' = 0"

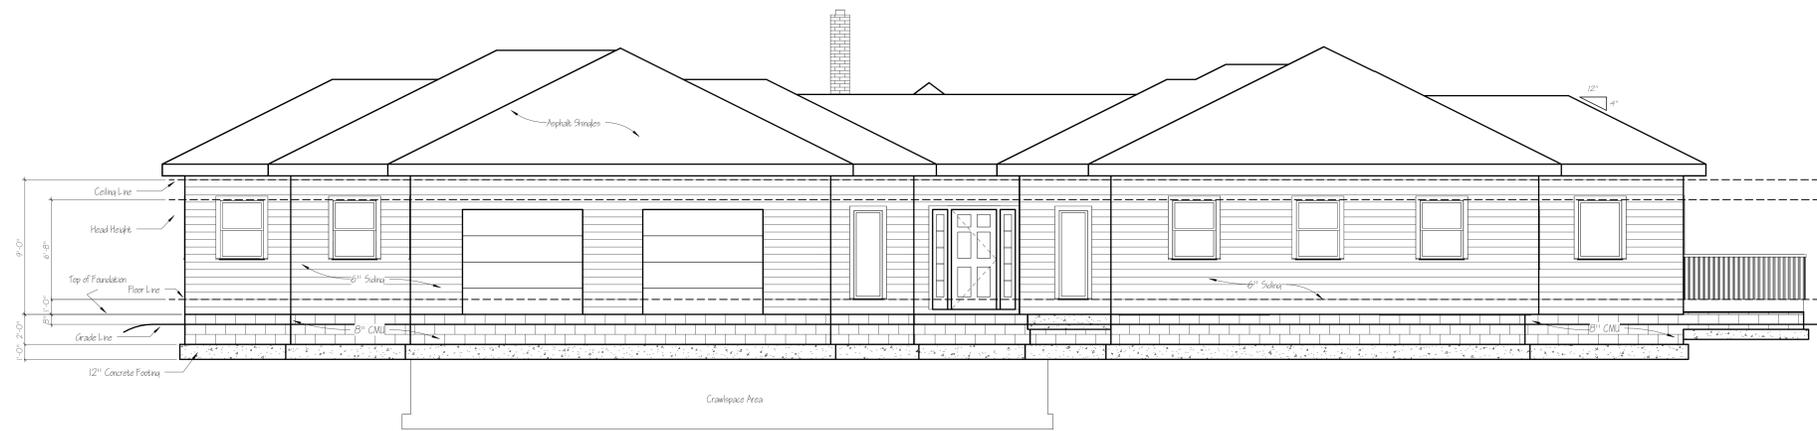

Southeast Elevation
Scale: 1/4" = 1'-0"

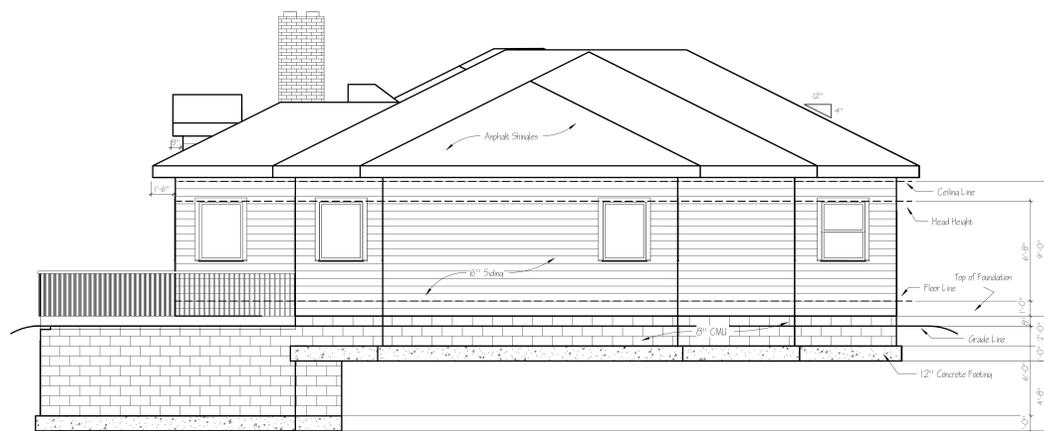


Southwest Elevation
Scale: 1/4" = 1'-0"

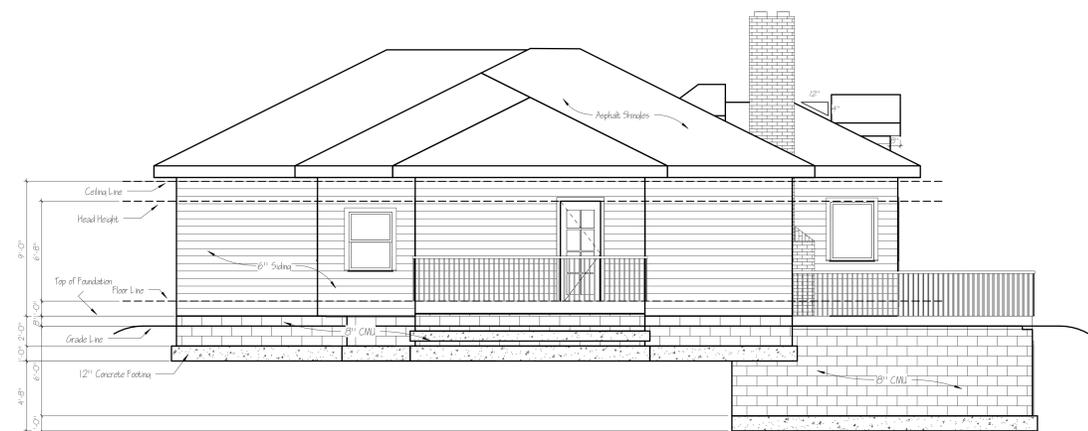

Northeast Elevation
Scale: 1/4" = 1'-0"



Northwest Elevation
Scale: 1/4" = 1'-0"

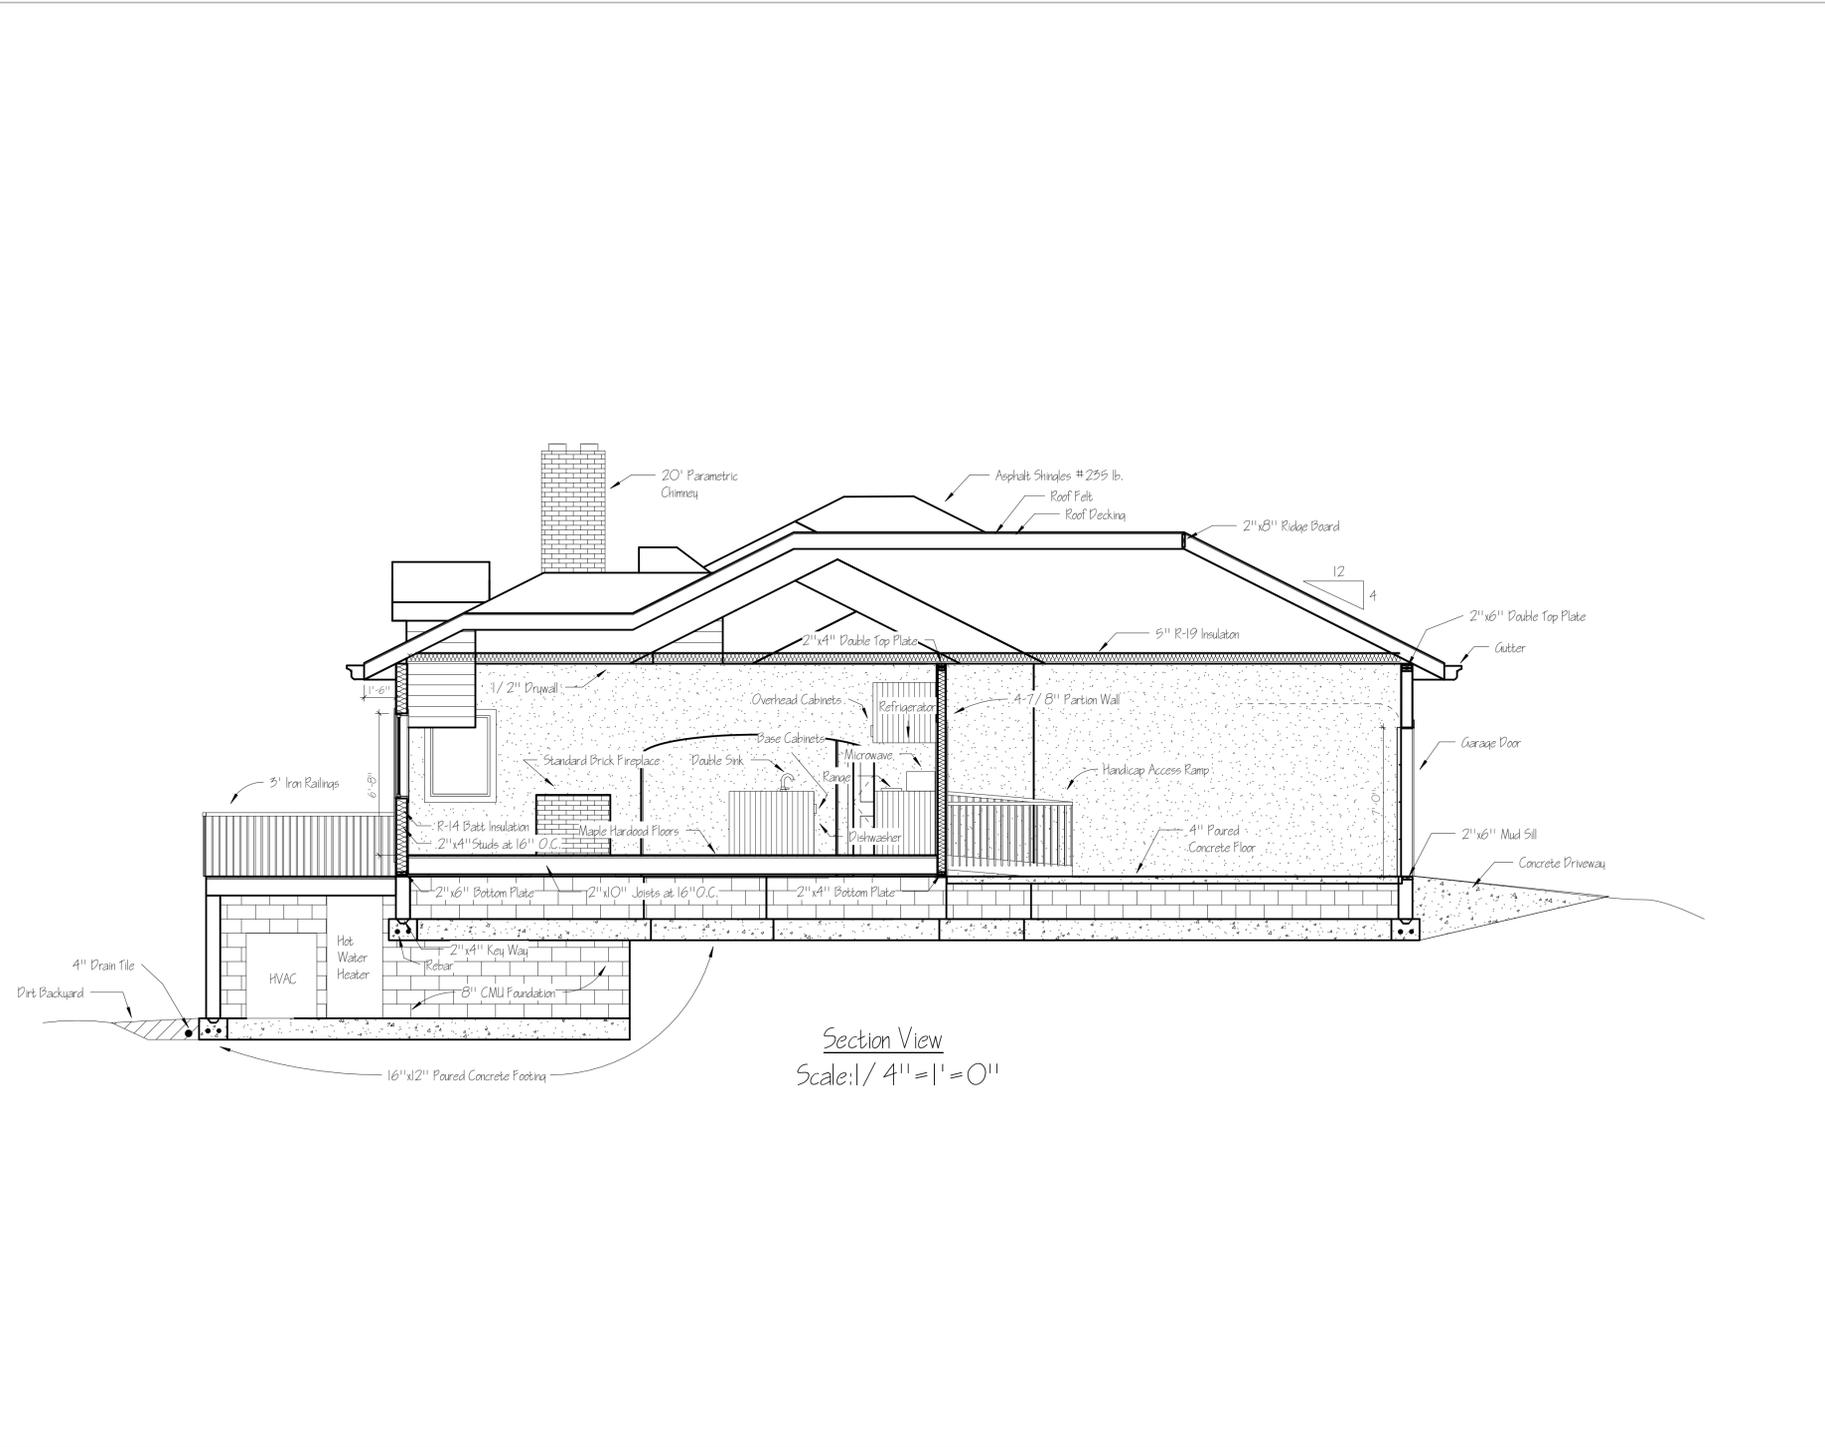


Door Schedule						
Mark	Count	Family and Type	Width	Height	Head Height	Notes
A	2	Bifold-4 Panel: 36" x 80"	3'-0"	6'-8"	6'-8"	
B	2	Garage Door: 96" x 84"	8'-0"	7'-0"	6'-8"	
C	1	Single-Flush: 30" x 80"	2'-6"	6'-8"	6'-8"	
C	1	Single-Flush: Crawlspace Door	2'-10"	4'-8"	6'-8"	
E	7	Single-Glass 2: 32" x 84"	2'-6"	7'-0"	6'-8"	
F	1	Single-Panel 2: 30" x 80"	2'-6"	6'-8"	6'-8"	
G	9	Single-Panel 2: 32" x 84"	2'-6"	7'-0"	6'-8"	
H	2	Single-Panel 2: 36" x 80"	3'-0"	6'-8"	6'-8"	Wide for wheelchair access
I	1	Single-Panel 2: 36" x 84"	3'-0"	7'-0"	6'-8"	Wide for wheelchair access
J	1	Single-Raised Panel with Sidelights: 36" x 80"	3'-0"	6'-8"	6'-8"	

Grand total: 27

Window Schedule					
Type Mark	Count	Family and Type	Width	Height	Head Height
1	2	Casement with Trim: 24" x 72"	2'-0"	6'-0"	6'-8"
2	11	Casement with Trim: 36" x 48"	3'-0"	4'-0"	6'-8"
3	1	Casement with Trim: 60" x 48" 2	5'-0"	4'-0"	6'-8"
4	8	Double Hung with Trim: 36" x 48"	3'-0"	4'-0"	6'-8"
5	2	Window-Fixed-Octagon: 24" x 24"	2'-0"	2'-0"	12'-6"

Grand total: 24

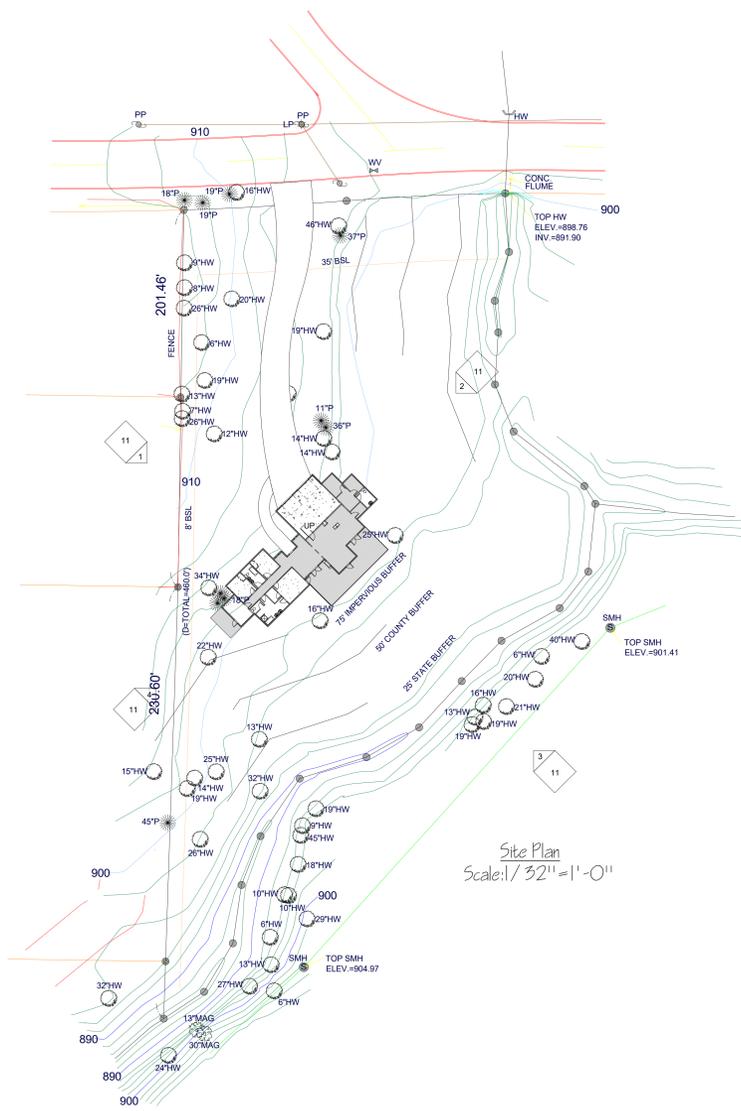

Site Plan
Scale: 1/32" = 1'-0"

01- Grage/Grade
1/32" = 1'-0"

