

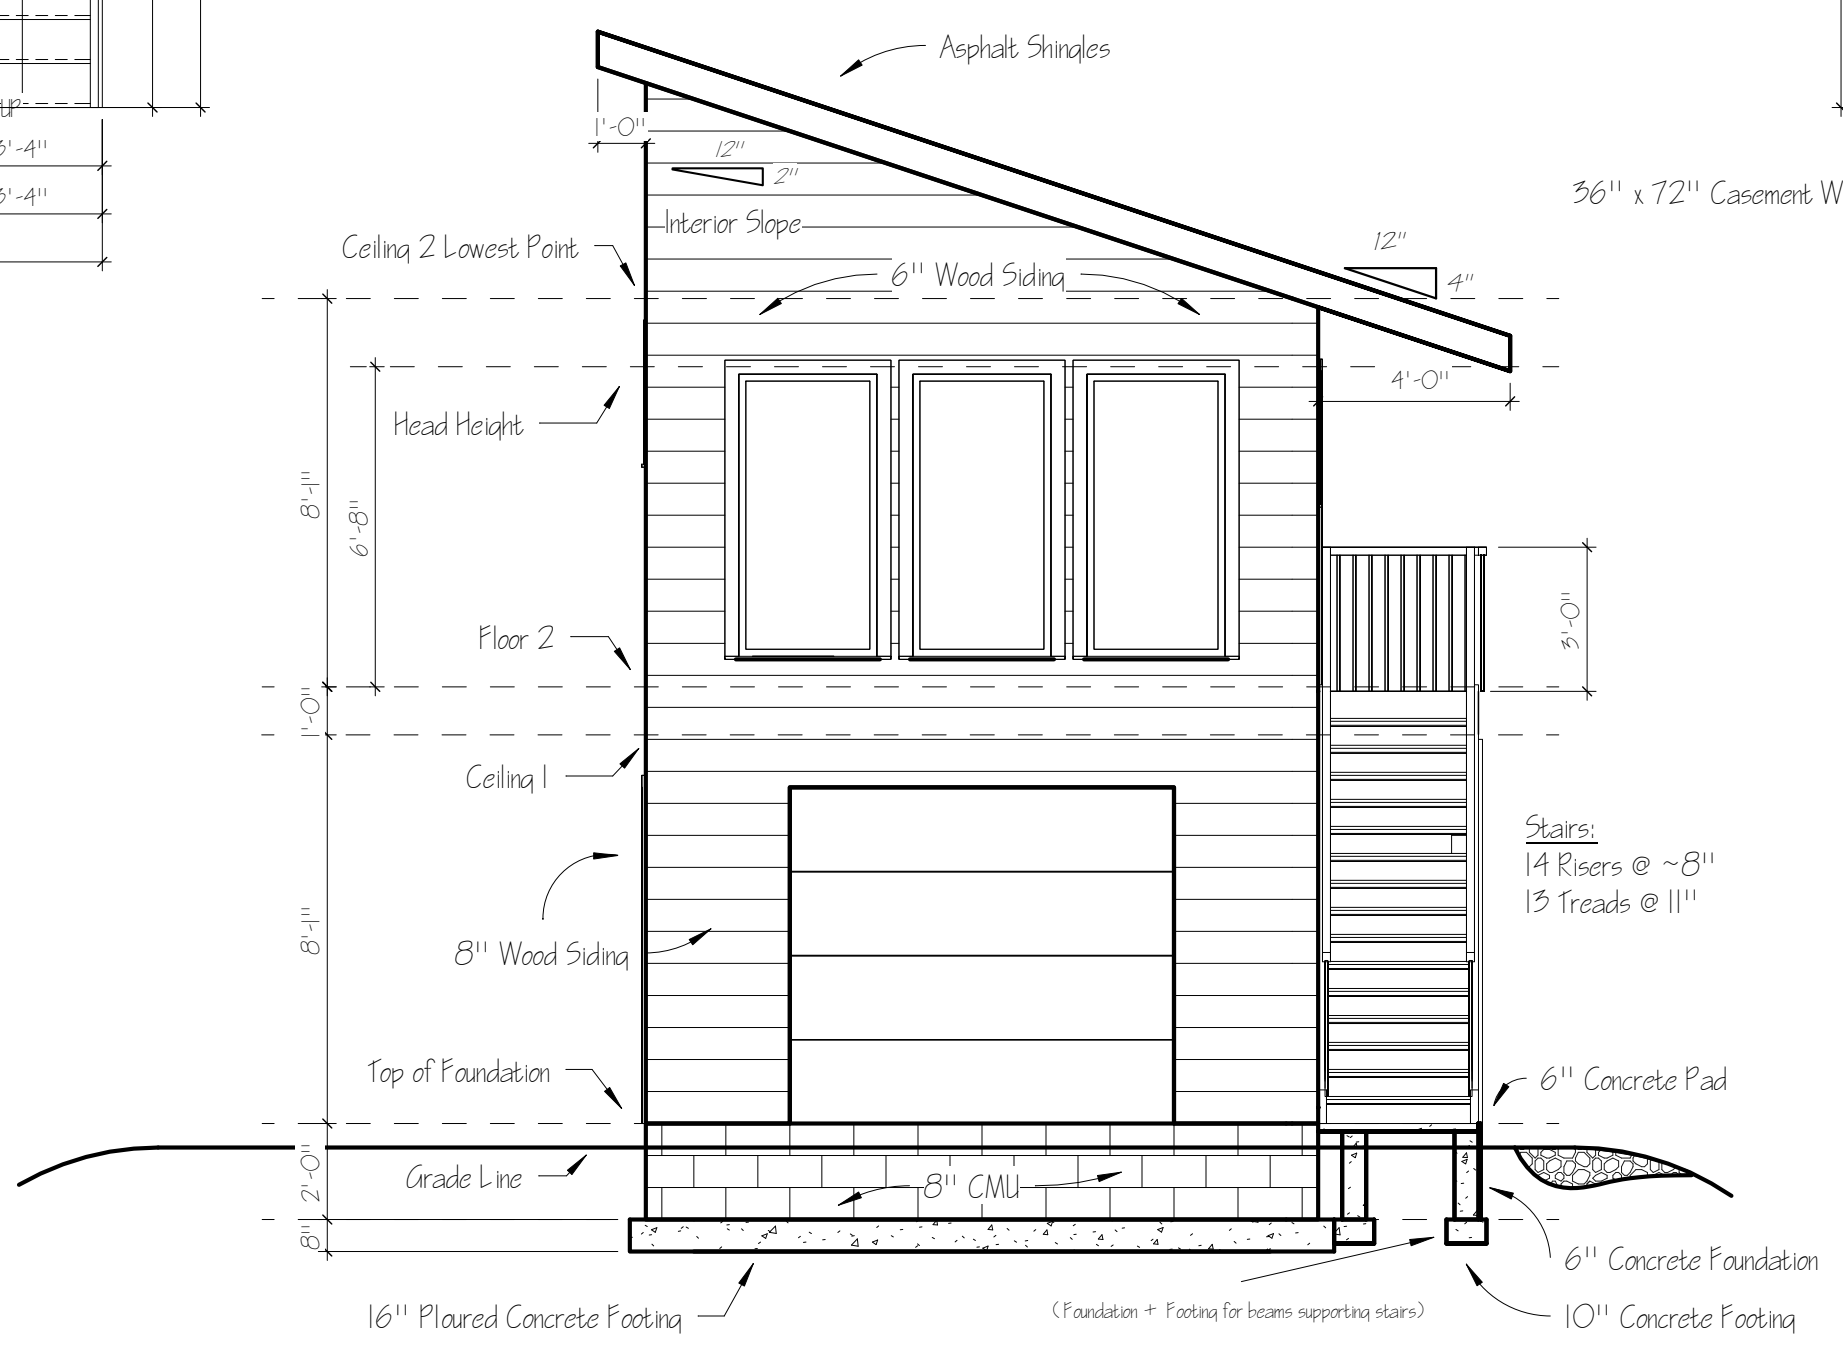


For:	Address:	Date:
Danielle Soloud	747 Quiet Place, Assumption, IL.	April 23, 2022

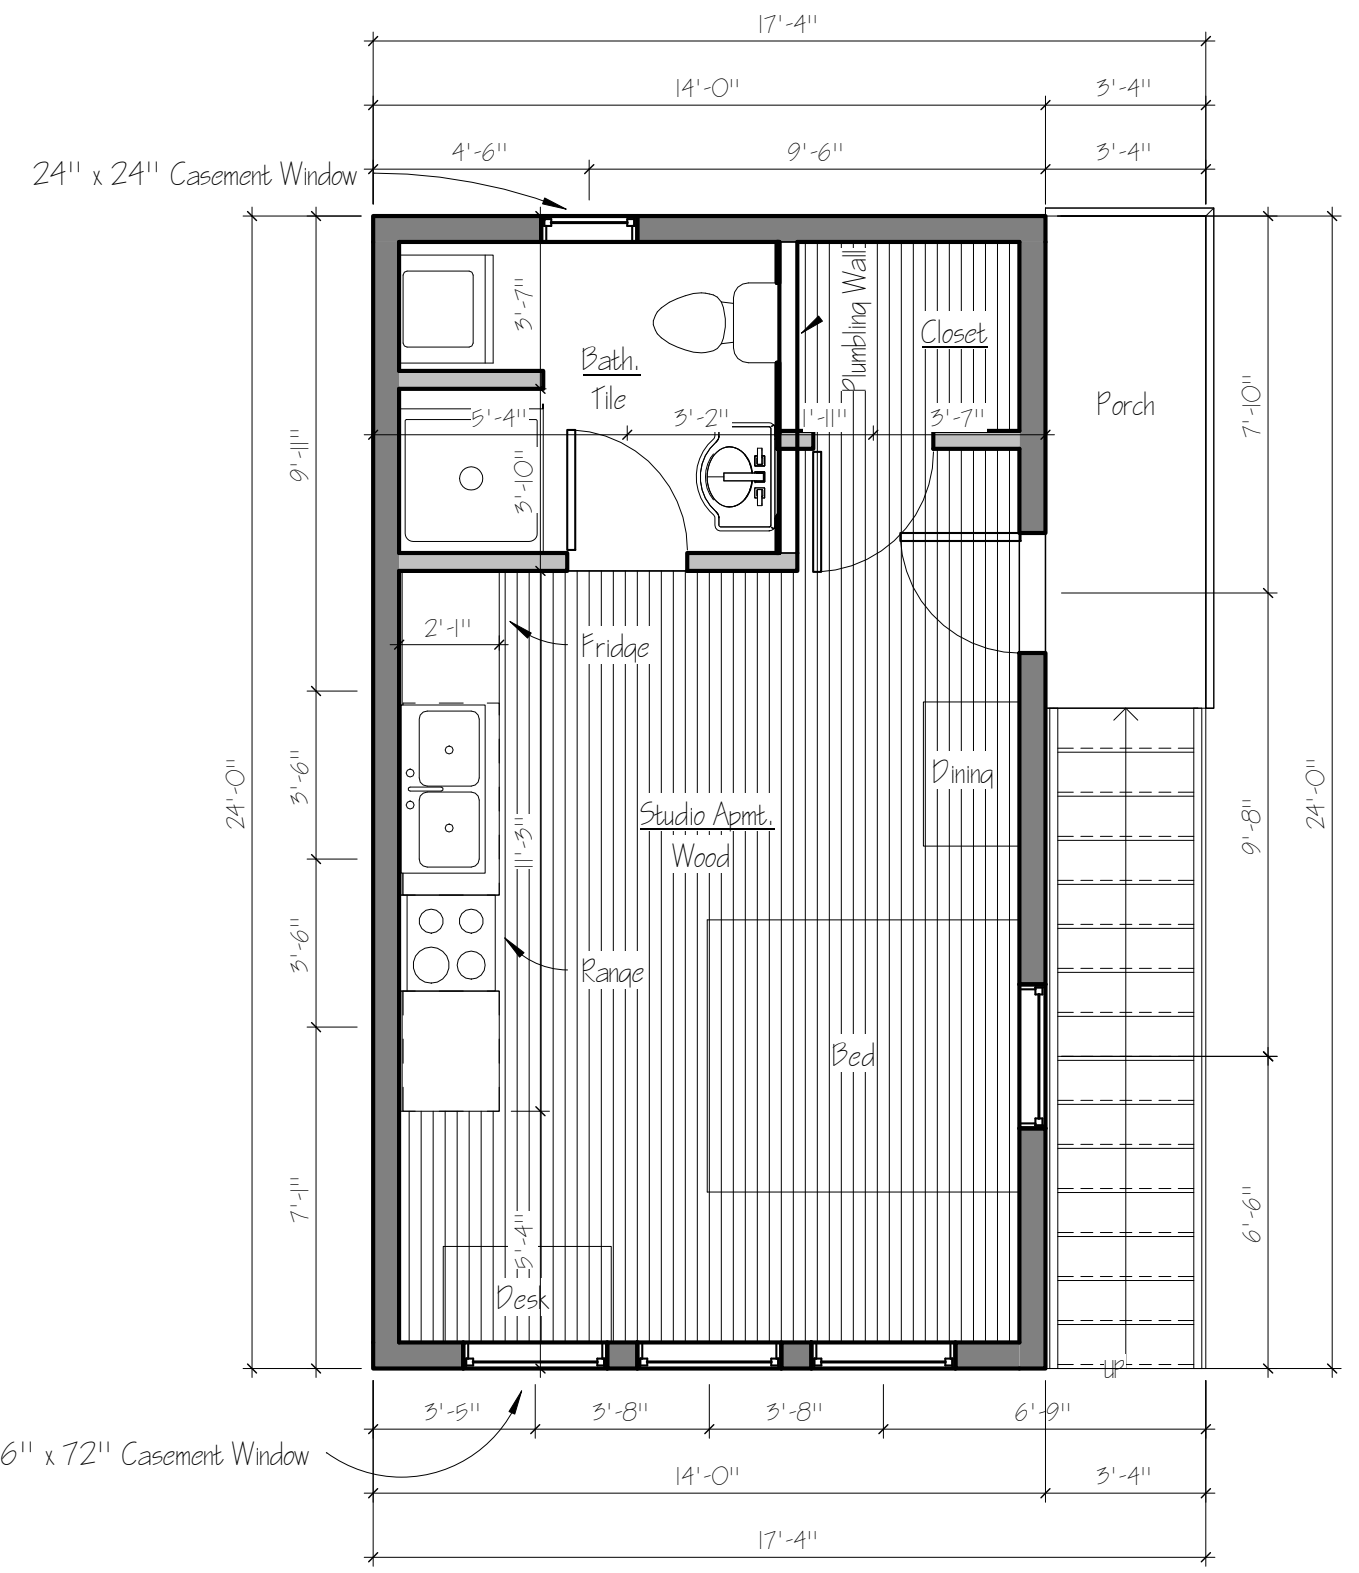

For:	Address:	Date:
Danielle Soloud	747 Quiet Place, Assumption, IL.	April 23, 2022

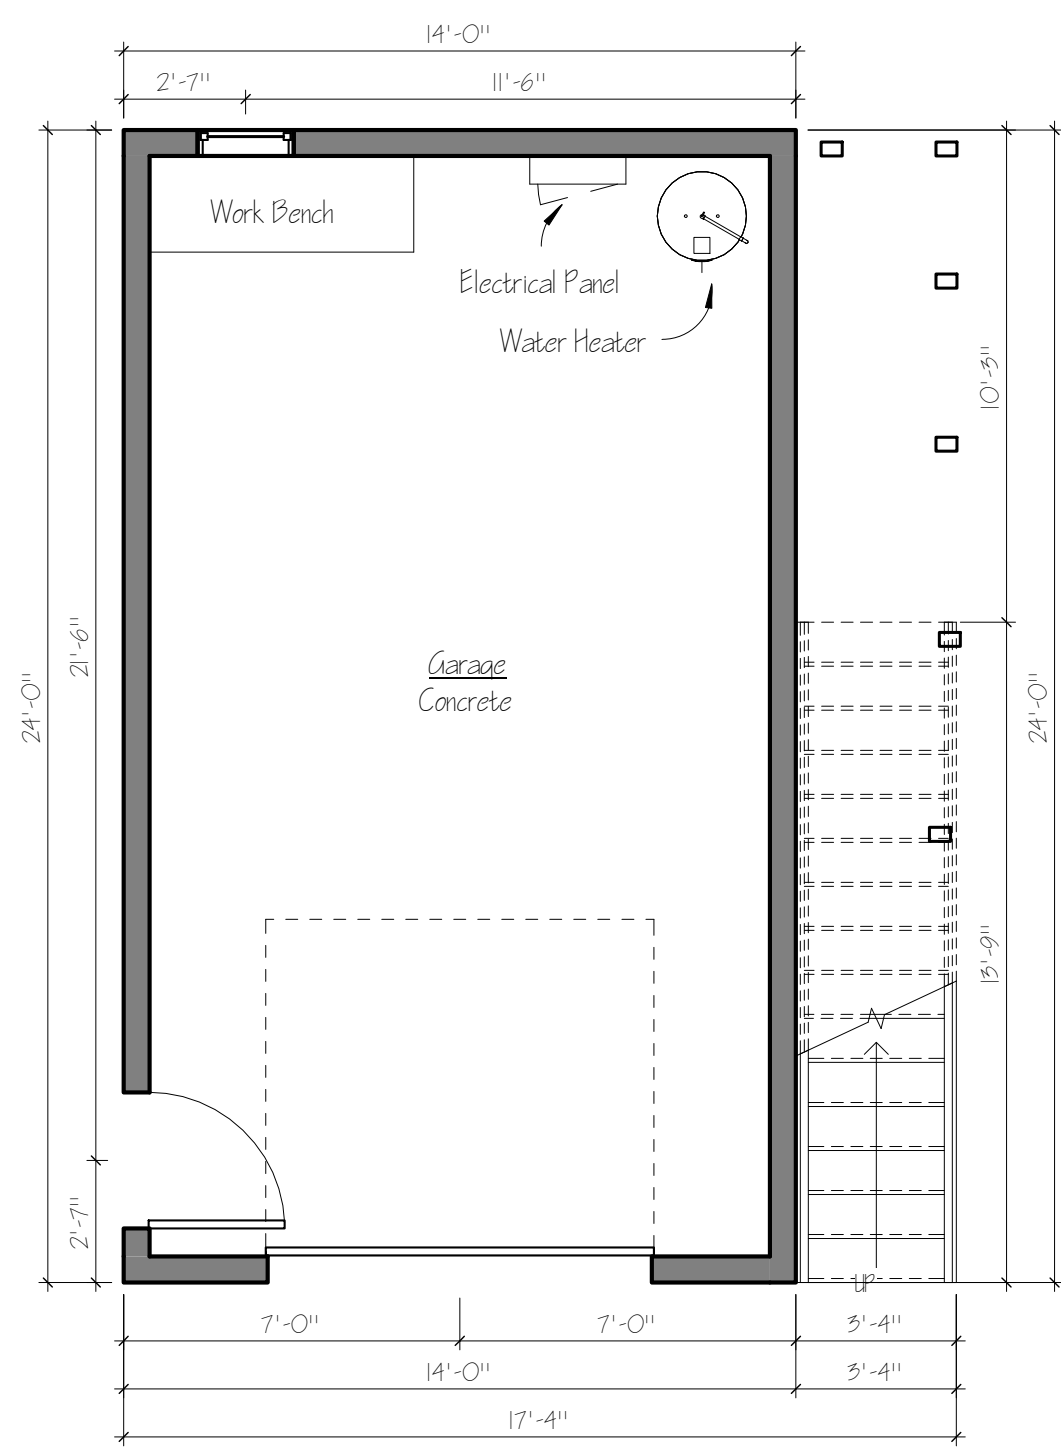

3-D View with Roof
 Scale: 1/4" = 1' - 0"



3-D View with Roof
 Scale: 1/4" = 1' - 0"